
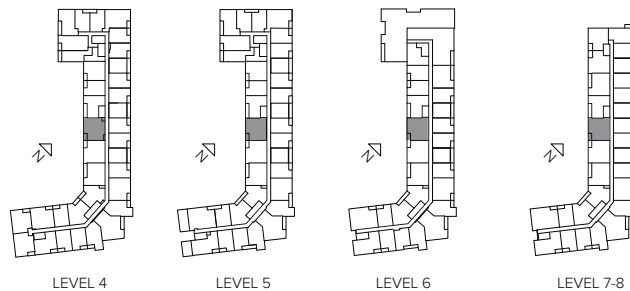


# DT861

INTERIOR: 861 SQ.FT. EXTERIOR: 50 SQ.FT. 2 BEDROOM + DEN + 2 BATH



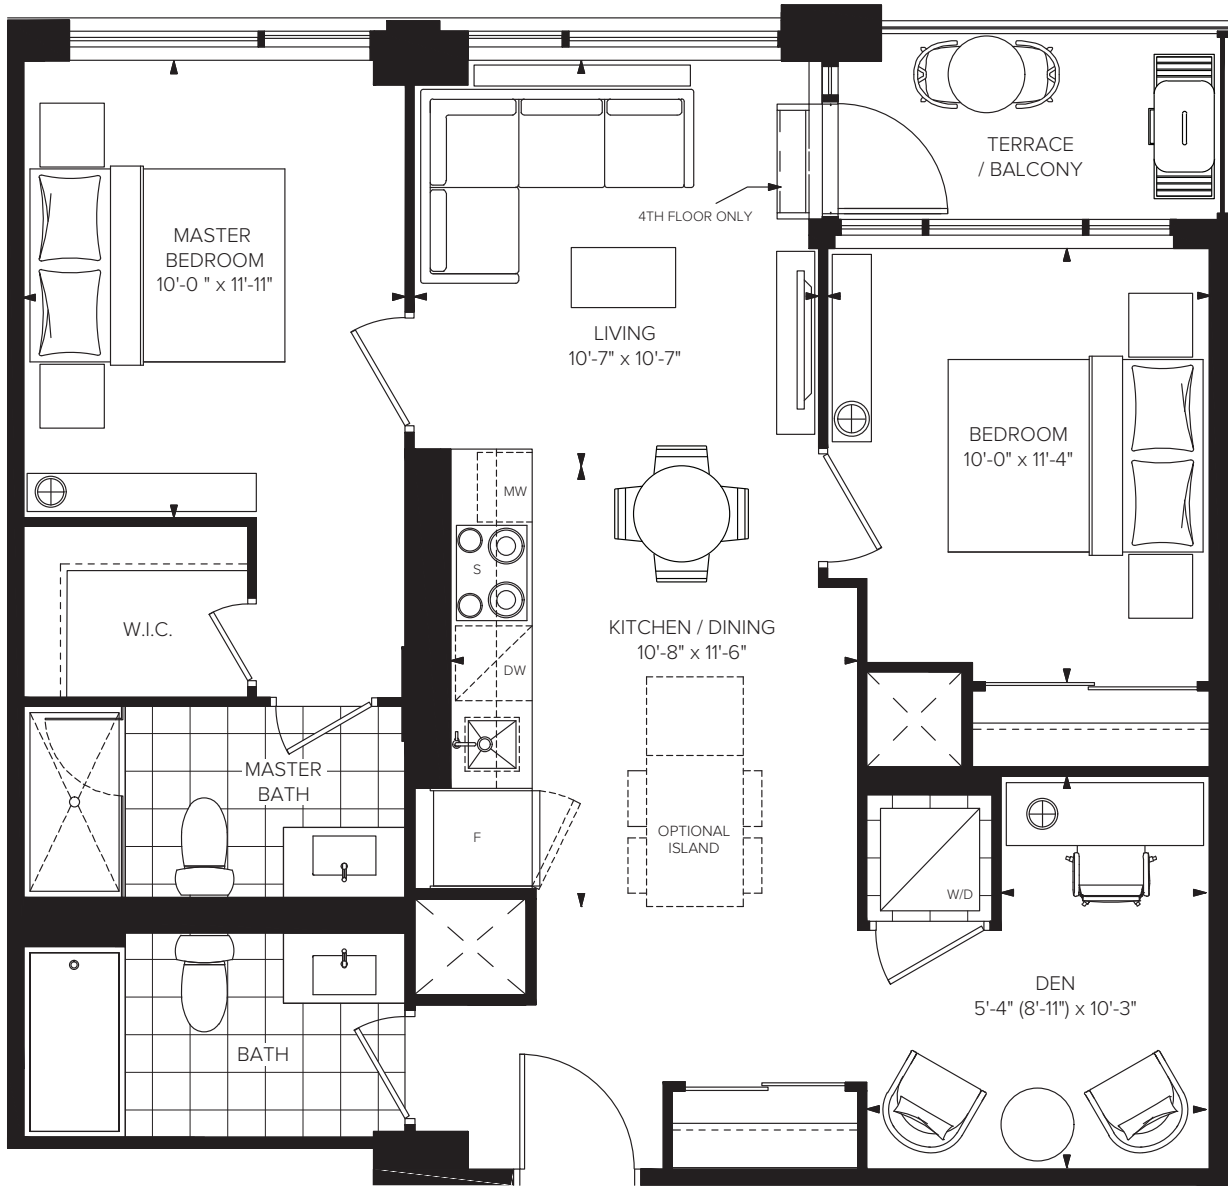


DISTRICTRAILSIDE

This drawing is not to scale. All details and dimensions, if any, are approximate, and subject to change without notice. Floor plans are subject to change in accordance with the Condominium Documents. Balconies and terraces are shown for display purposes only and are subject to change for architectural or approval authority requirements and may vary from floor to floor. Window design may vary. Suite purchased may be mirror image of layout shown. All furniture is for illustration purposes only. Flooring patterns may vary. E. & O.E.

# DT899



INTERIOR: 899 SQ.FT. EXTERIOR: 50 SQ.FT. 2 BEDROOM + DEN + 2 BATH

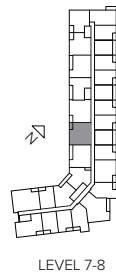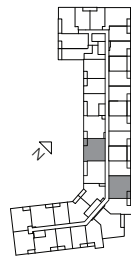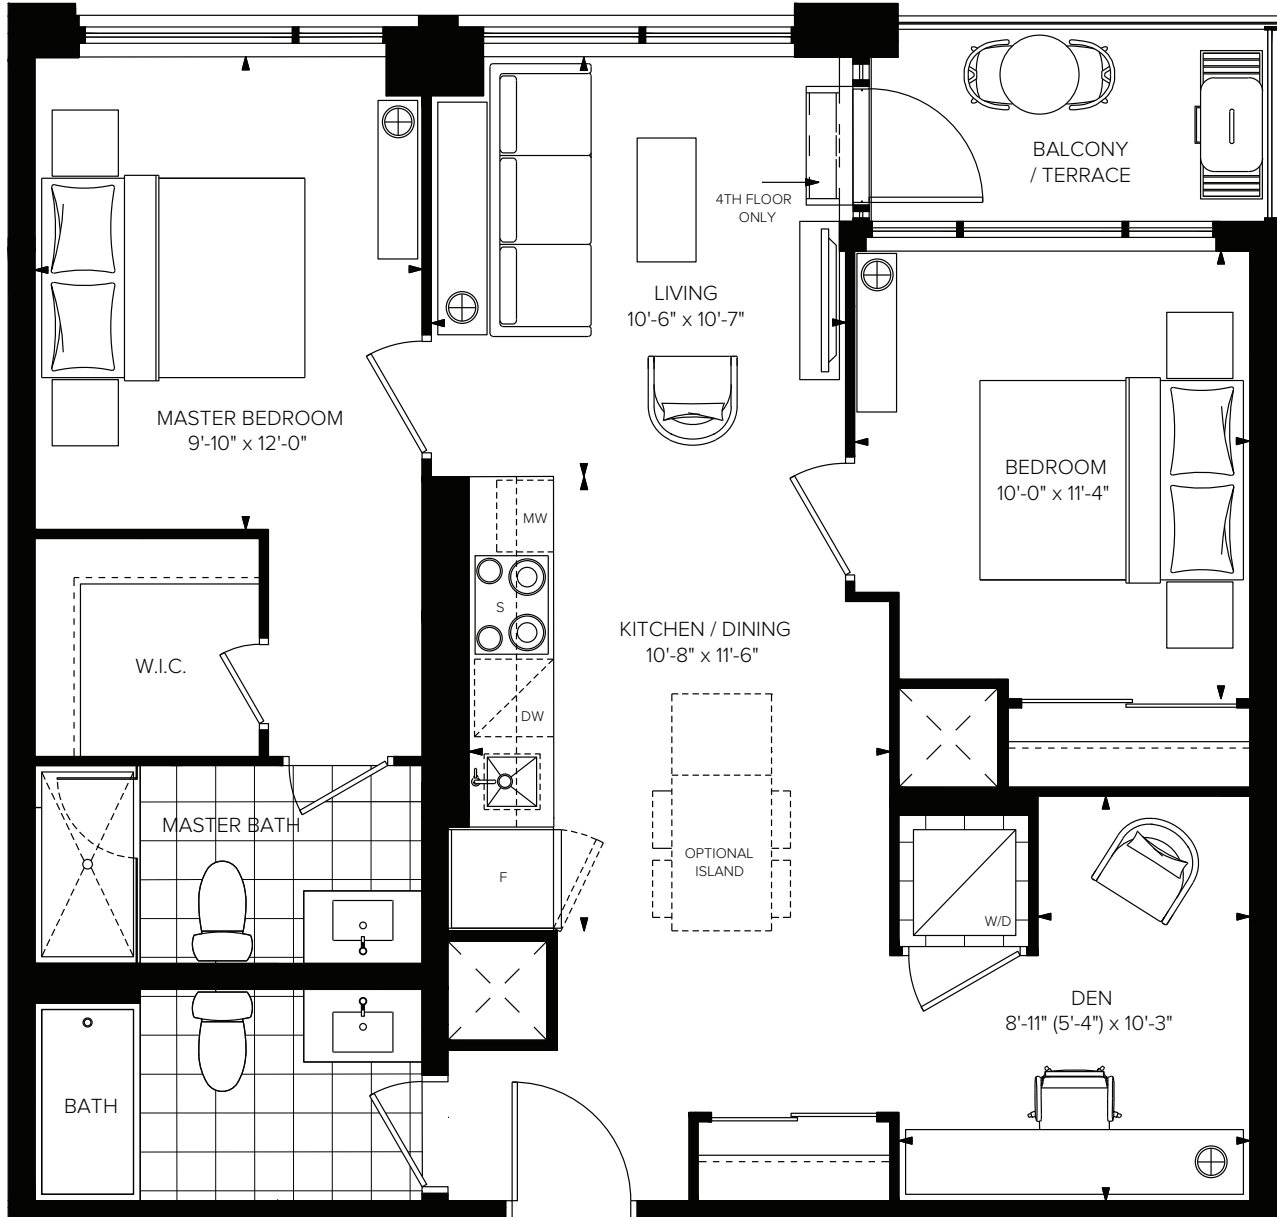

This drawing is not to scale. All details and dimensions, if any, are approximate, and subject to change without notice. Floor plans are subject to change in accordance with the Condominium Documents. Balconies and terraces are shown for display purposes only and are subject to change for architectural or approval authority requirements and may vary from floor to floor. Window design may vary. Suite purchased may be mirror image of layout shown. All furniture is for illustration purposes only. Flooring patterns may vary. E. & O.E.

# DT900



INTERIOR: 900 SQ.FT. EXTERIOR: 50 SQ.FT. 2 BEDROOM + DEN + 2 BATH

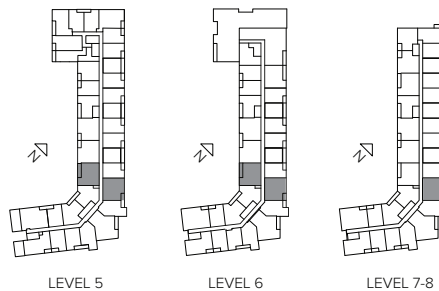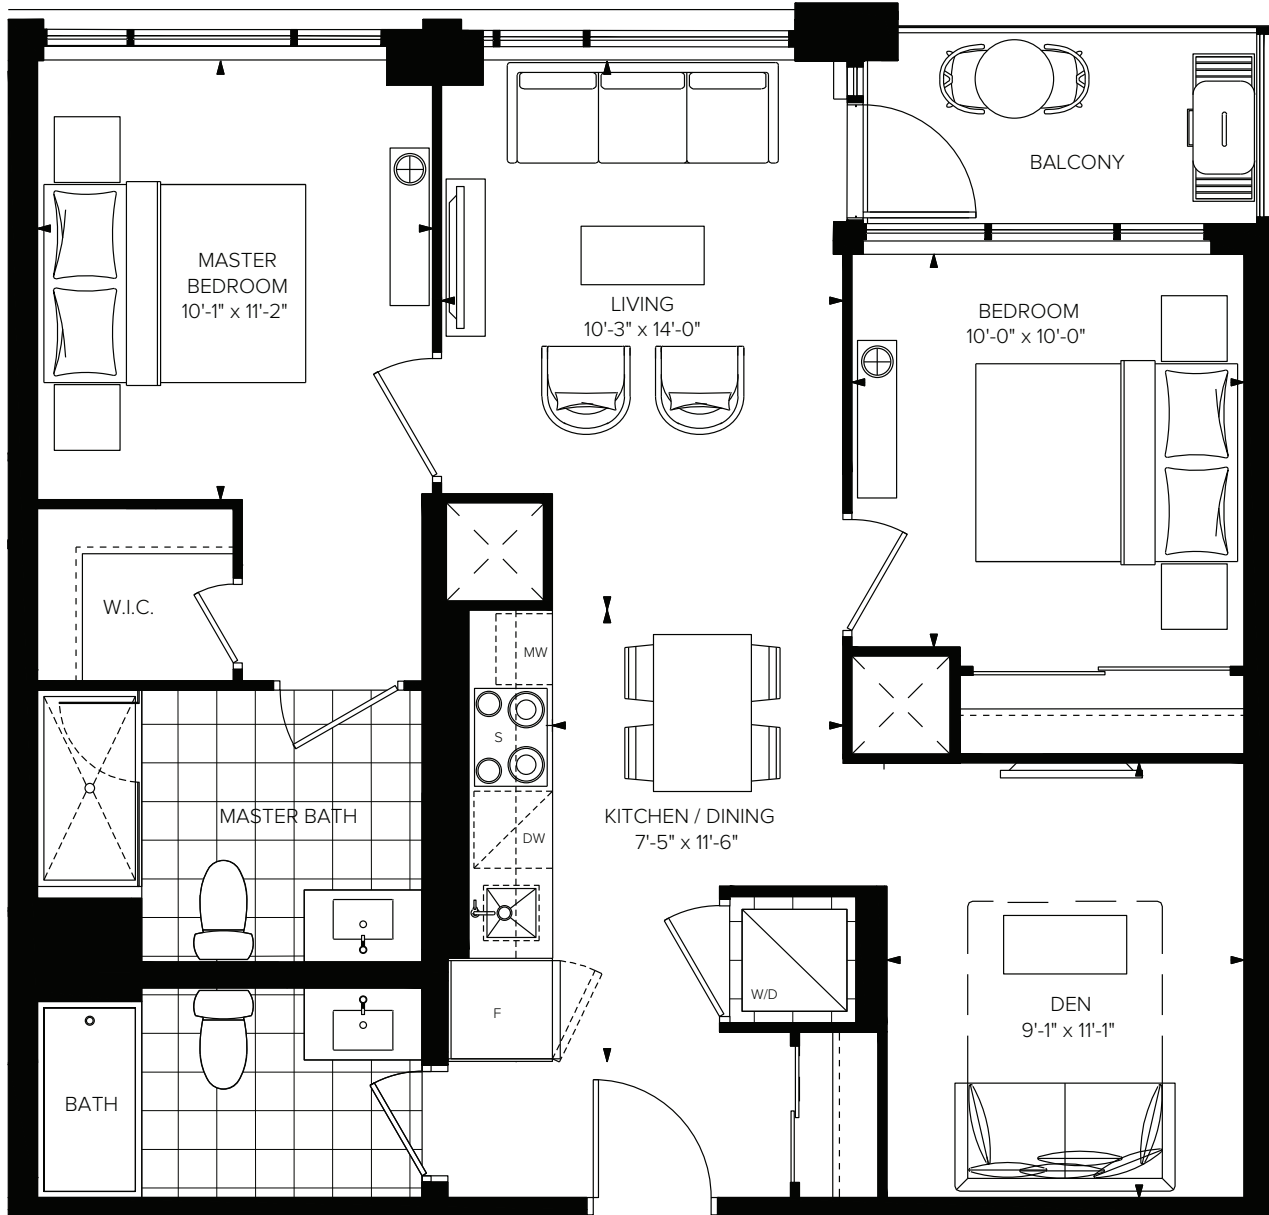

This drawing is not to scale. All details and dimensions, if any, are approximate, and subject to change without notice. Floor plans are subject to change in accordance with the Condominium Documents. Balconies and terraces are shown for display purposes only and are subject to change for architectural or approval authority requirements and may vary from floor to floor. Window design may vary. Suite purchased may be mirror image of layout shown. All furniture is for illustration purposes only. Flooring patterns may vary. E. & O.E.

# DT909

INTERIOR: 909 SQ.FT. EXTERIOR: 203 SQ.FT. 2 BEDROOM + DEN + 2 BATH

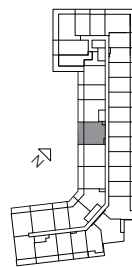
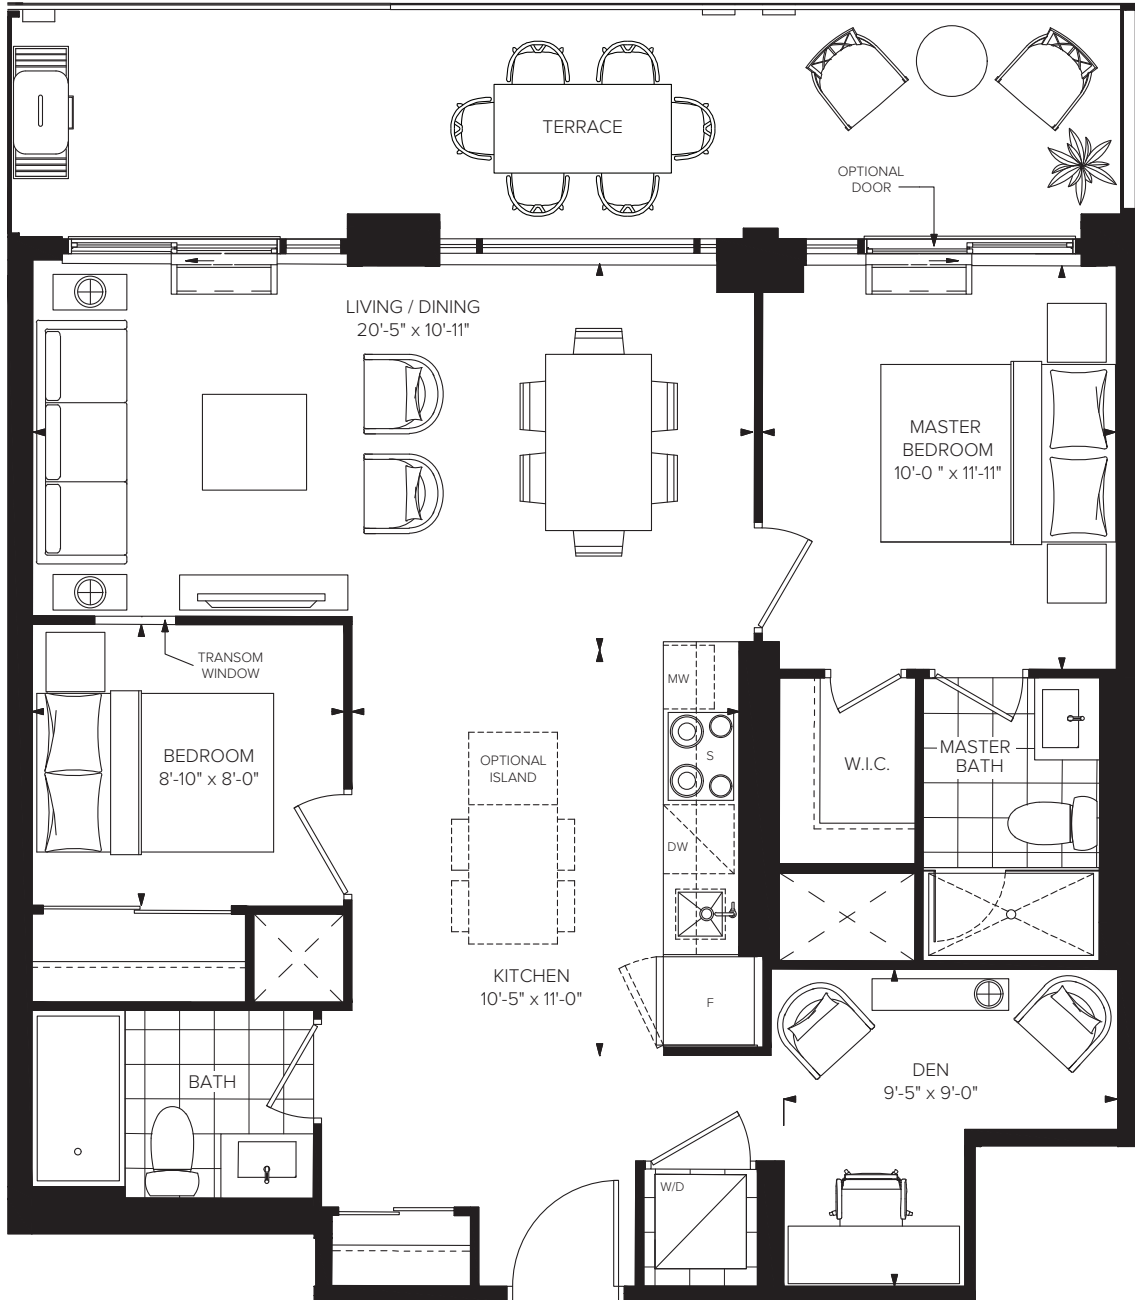


LEVEL 3

This drawing is not to scale. All details and dimensions, if any, are approximate, and subject to change without notice. Floor plans are subject to change in accordance with the Condominium Documents. Balconies and terraces are shown for display purposes only and are subject to change for architectural or approval authority requirements and may vary from floor to floor. Window design may vary. Suite purchased may be mirror image of layout shown. All furniture is for illustration purposes only. Flooring patterns may vary. E. & O.E.

# DT947

INTERIOR: 947 SQ.FT. EXTERIOR: 203 SQ.FT. 2 BEDROOM + DEN + 2 BATH

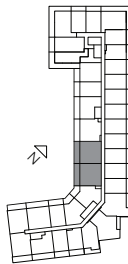
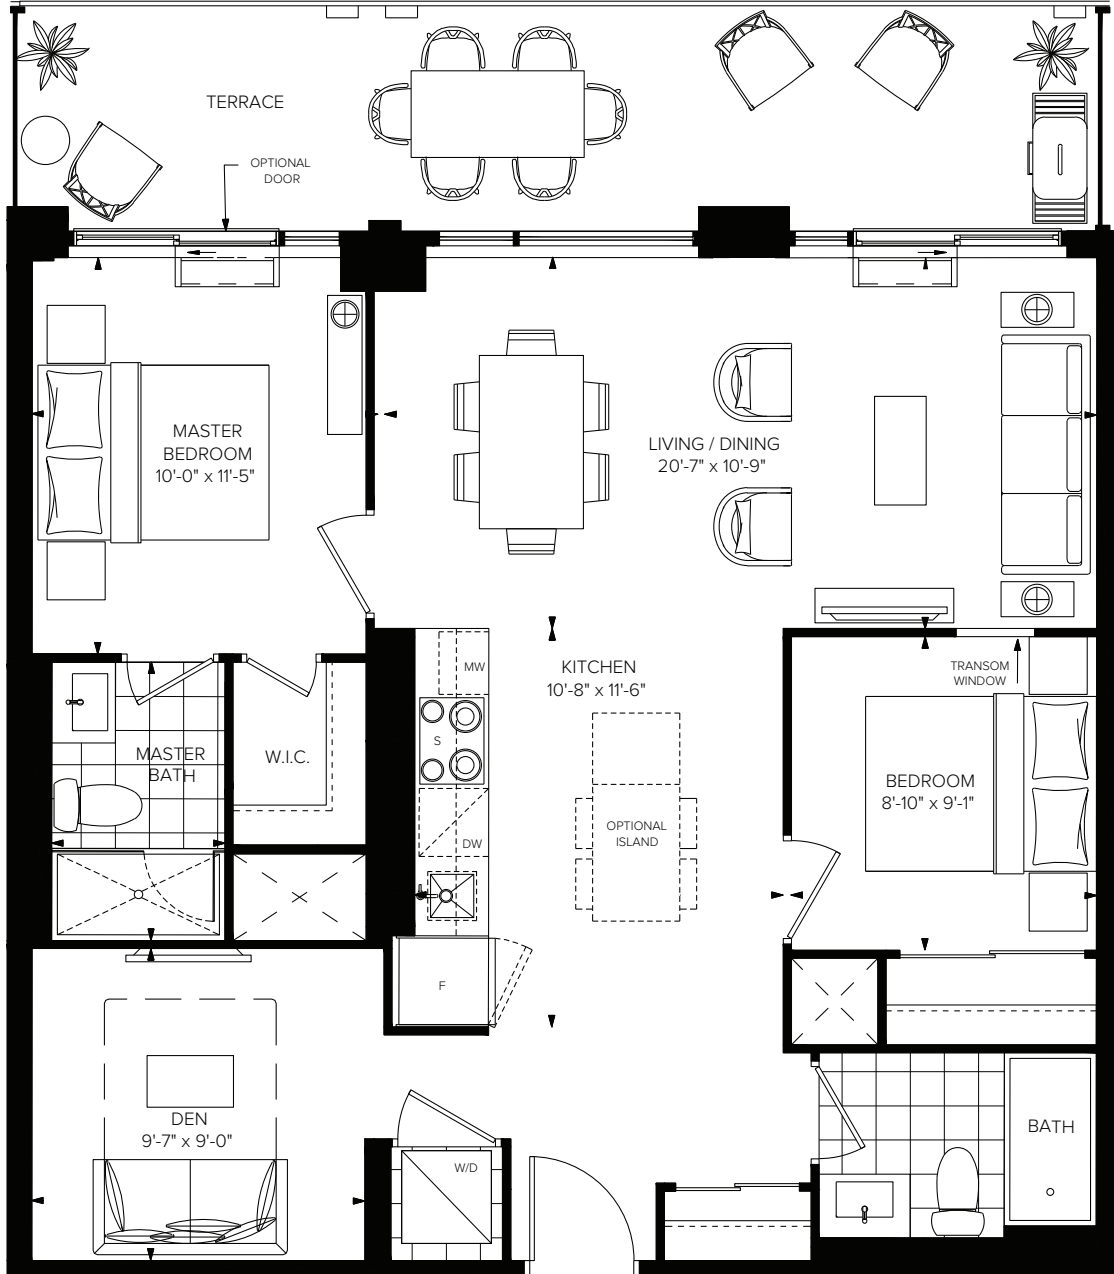


LEVEL 3

This drawing is not to scale. All details and dimensions, if any, are approximate, and subject to change without notice. Floor plans are subject to change in accordance with the Condominium Documents. Balconies and terraces are shown for display purposes only and are subject to change for architectural or approval authority requirements and may vary from floor to floor. Window design may vary. Suite purchased may be mirror image of layout shown. All furniture is for illustration purposes only. Flooring patterns may vary. E. & O.E.

# DT973

INTERIOR: 973 SQ.FT. EXTERIOR: 174 SQ.FT. / 151 SQ.FT. 2 BEDROOM + DEN + 2 BATH

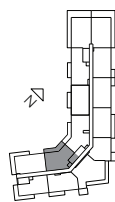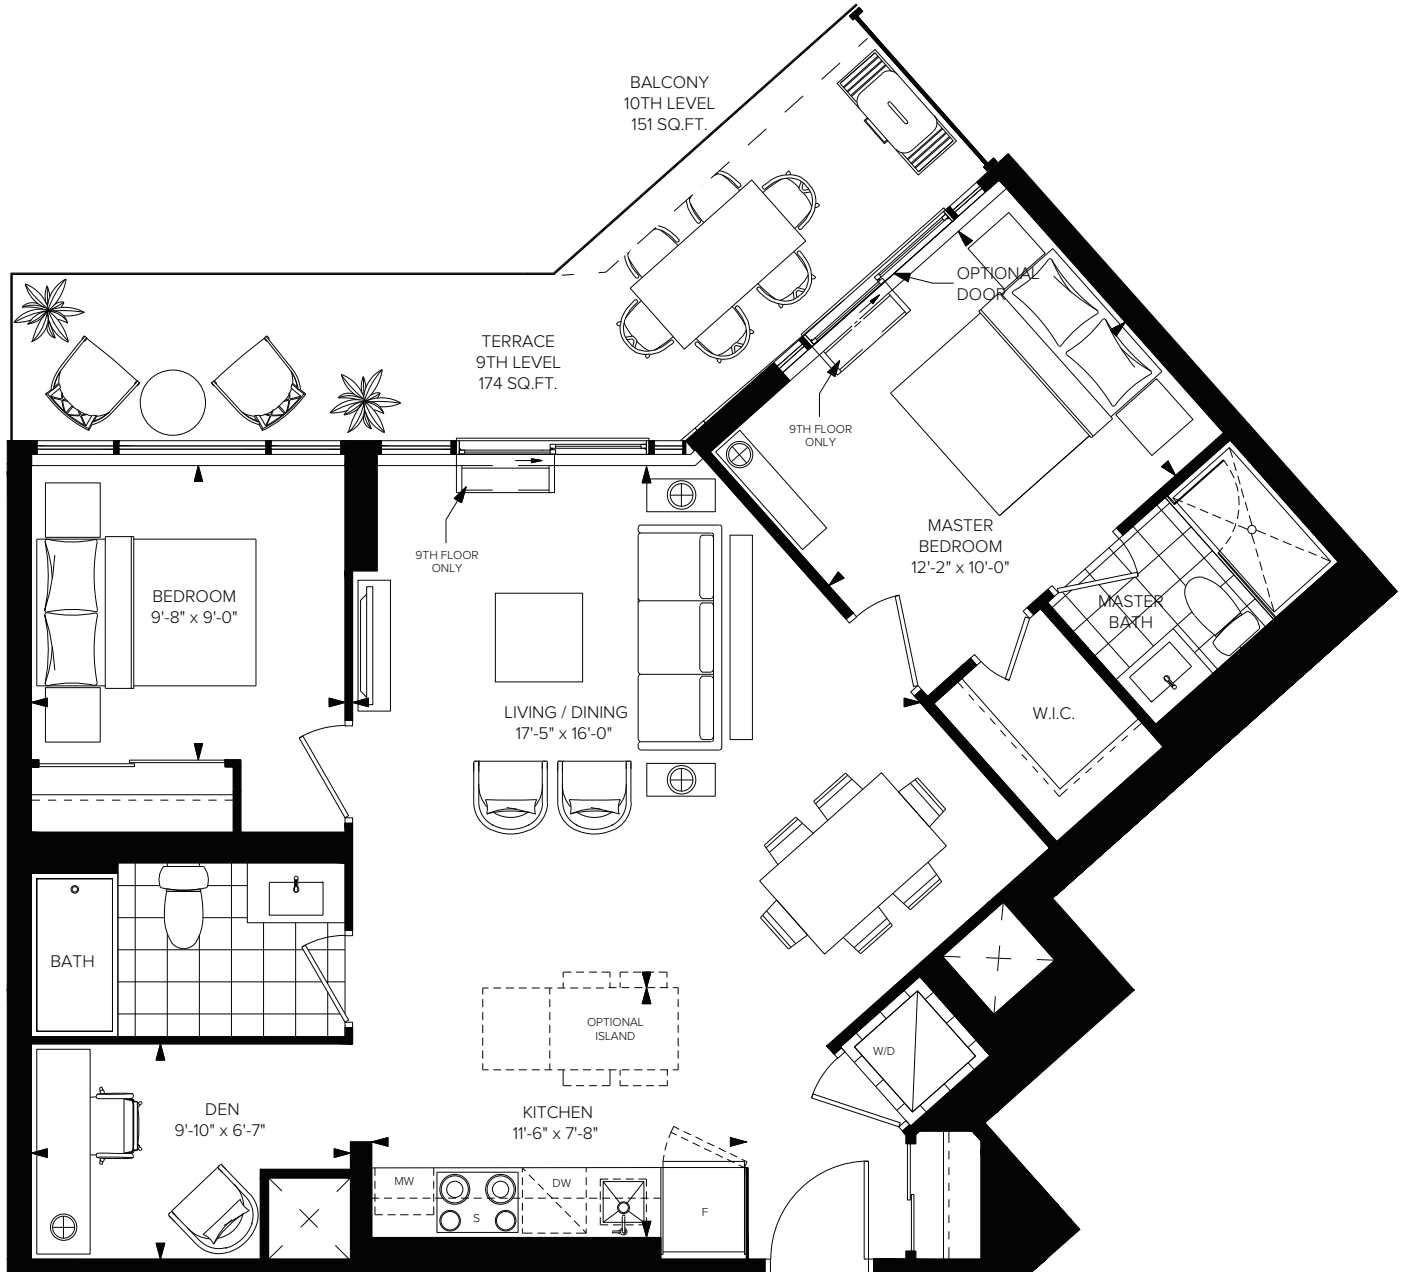


LEVEL 9-10

This drawing is not to scale. All details and dimensions, if any, are approximate, and subject to change without notice. Floor plans are subject to change in accordance with the Condominium Documents. Balconies and terraces are shown for display purposes only and are subject to change for architectural or approval authority requirements and may vary from floor to floor. Window design may vary. Suite purchased may be mirror image of layout shown. All furniture is for illustration purposes only. Flooring patterns may vary. E. & O.E.

# DT1088



INTERIOR: 1,088 SQ.FT. EXTERIOR: 173 SQ.FT. 2 BEDROOM + DEN + 2 BATH

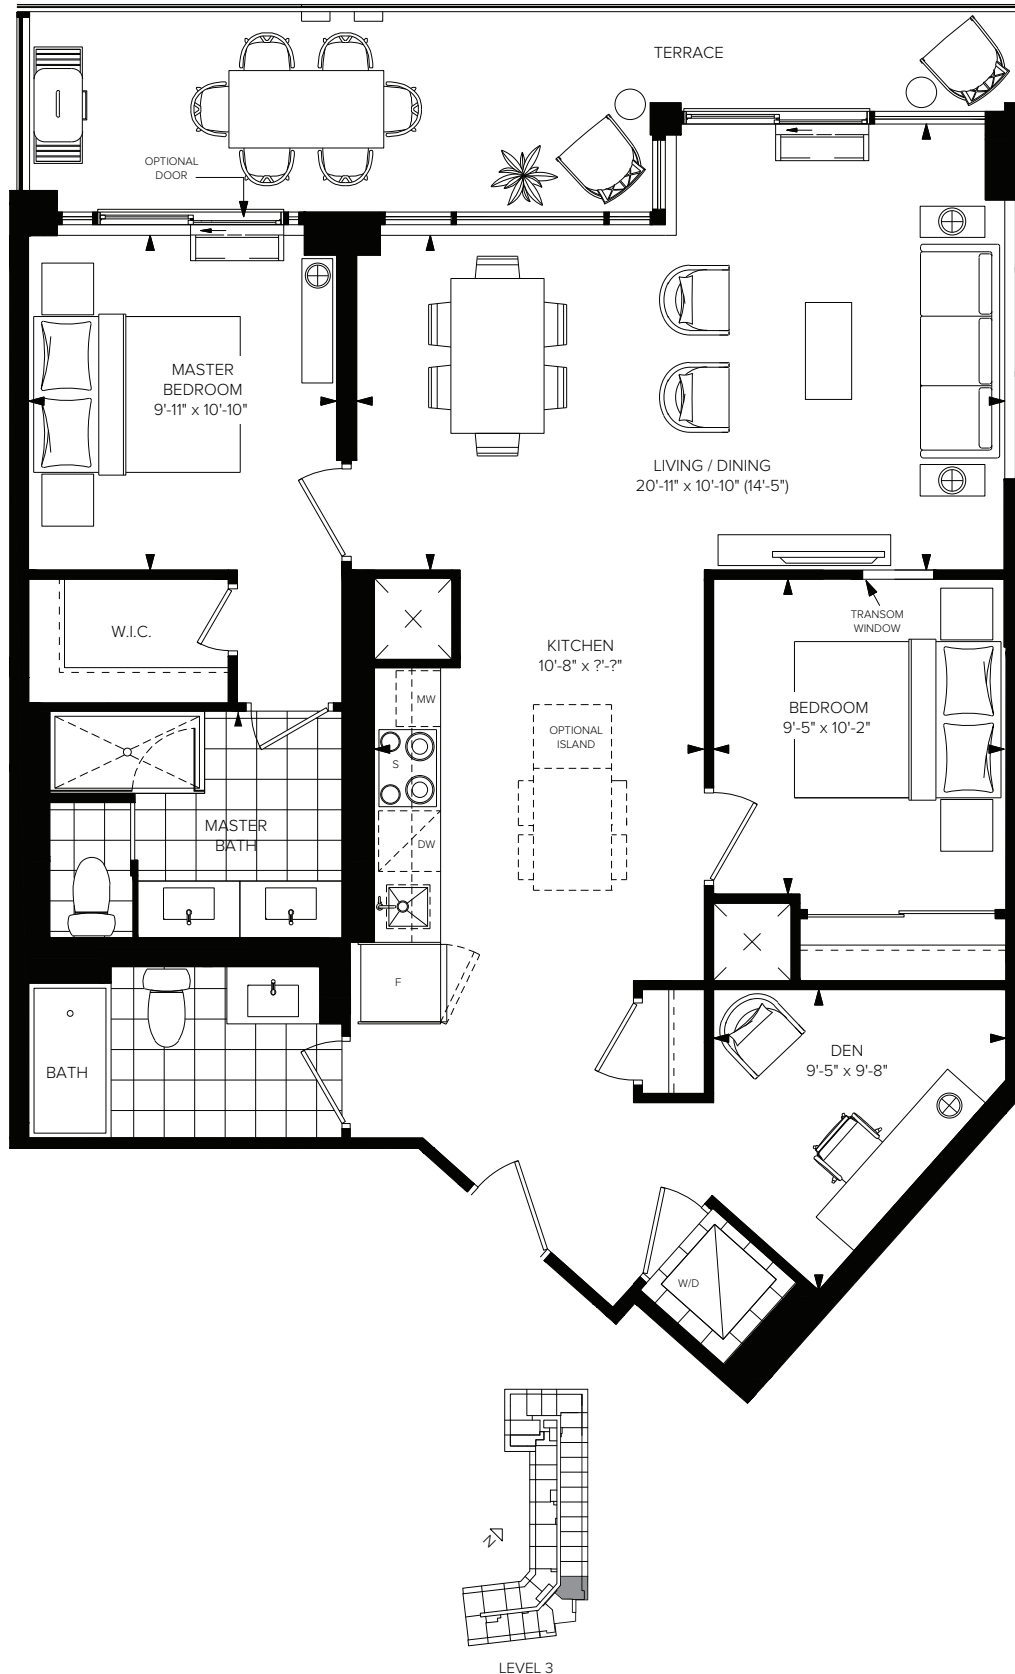

This drawing is not to scale. All details and dimensions, if any, are approximate, and subject to change without notice. Floor plans are subject to change in accordance with the Condominium Documents. Balconies and terraces are shown for display purposes only and are subject to change for architectural or approval authority requirements and may vary from floor to floor. Window design may vary. Suite purchased may be mirror image of layout shown. All furniture is for illustration purposes only. Flooring patterns may vary. E. & O.E.

# DT1105

INTERIOR: 1,105 SQ.FT. EXTERIOR: 81 SQ.FT. 2 BEDROOM + DEN + 2 BATH

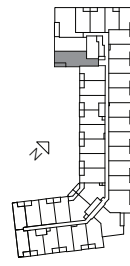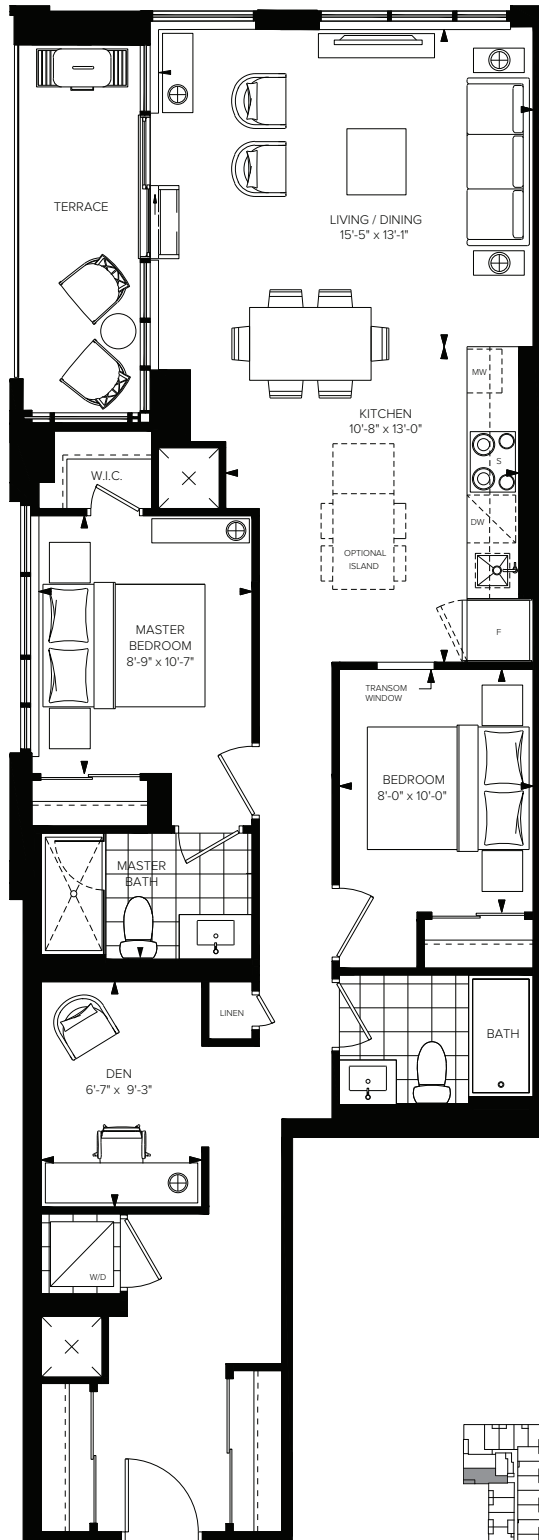


LEVEL 2

This drawing is not to scale. All details and dimensions, if any, are approximate, and subject to change without notice. Floor plans are subject to change in accordance with the Condominium Documents. Balconies and terraces are shown for display purposes only and are subject to change for architectural or approval authority requirements and may vary from floor to floor. Window design may vary. Suite purchased may be mirror image of layout shown. All furniture is for illustration purposes only. Flooring patterns may vary. E. & O.E.



# DT1126



INTERIOR: 1,126 SQ.FT. EXTERIOR: 136 SQ.FT. 2 BEDROOM + DEN + 2 BATH

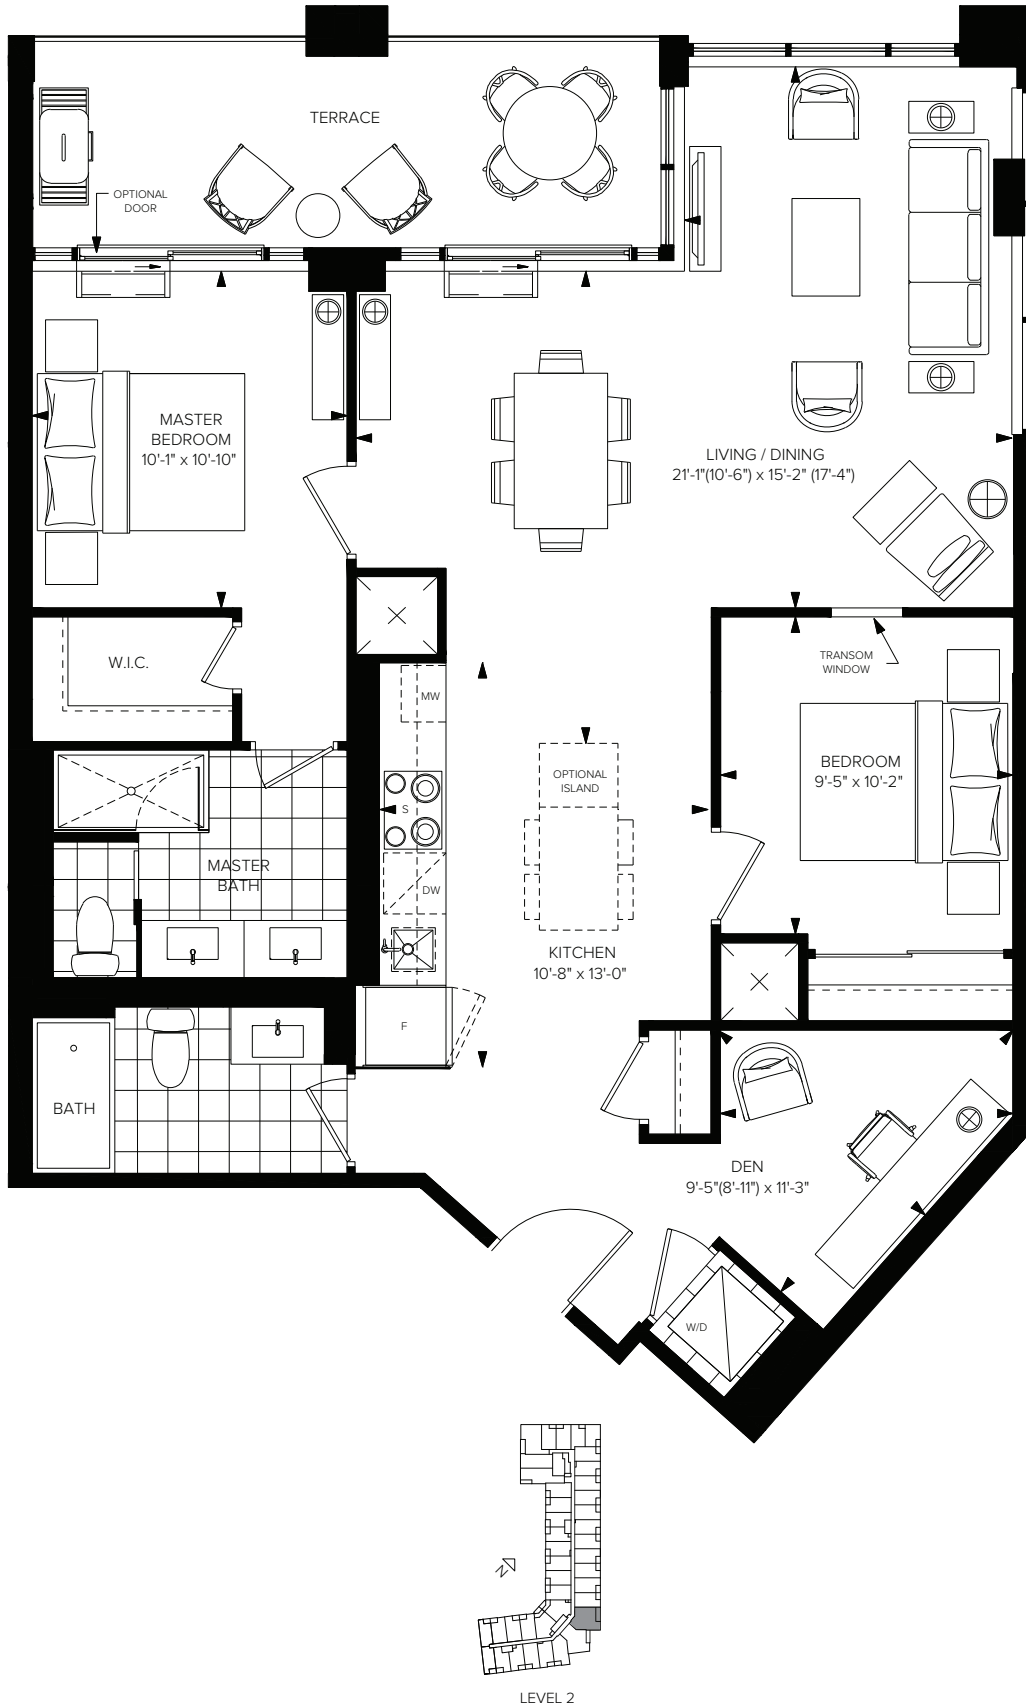

This drawing is not to scale. All details and dimensions, if any, are approximate, and subject to change without notice. Floor plans are subject to change in accordance with the Condominium Documents. Balconies and terraces are shown for display purposes only and are subject to change for architectural or approval authority requirements and may vary from floor to floor. Window design may vary. Suite purchased may be mirror image of layout shown. All furniture is for illustration purposes only. Flooring patterns may vary. E. & O.E.

# DT1150

INTERIOR: 1,150 SQ.FT. EXTERIOR: 91 SQ.FT. 2 BEDROOM + DEN + 2 BATH

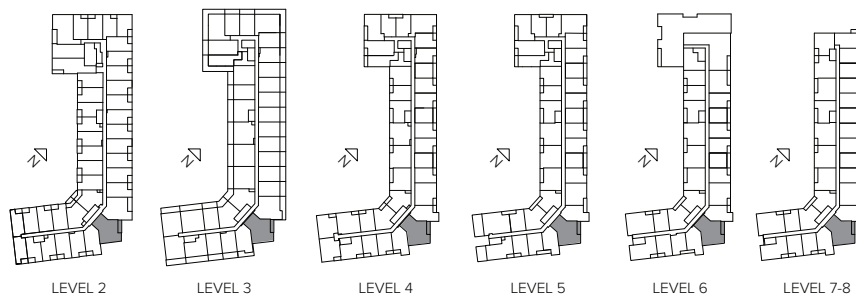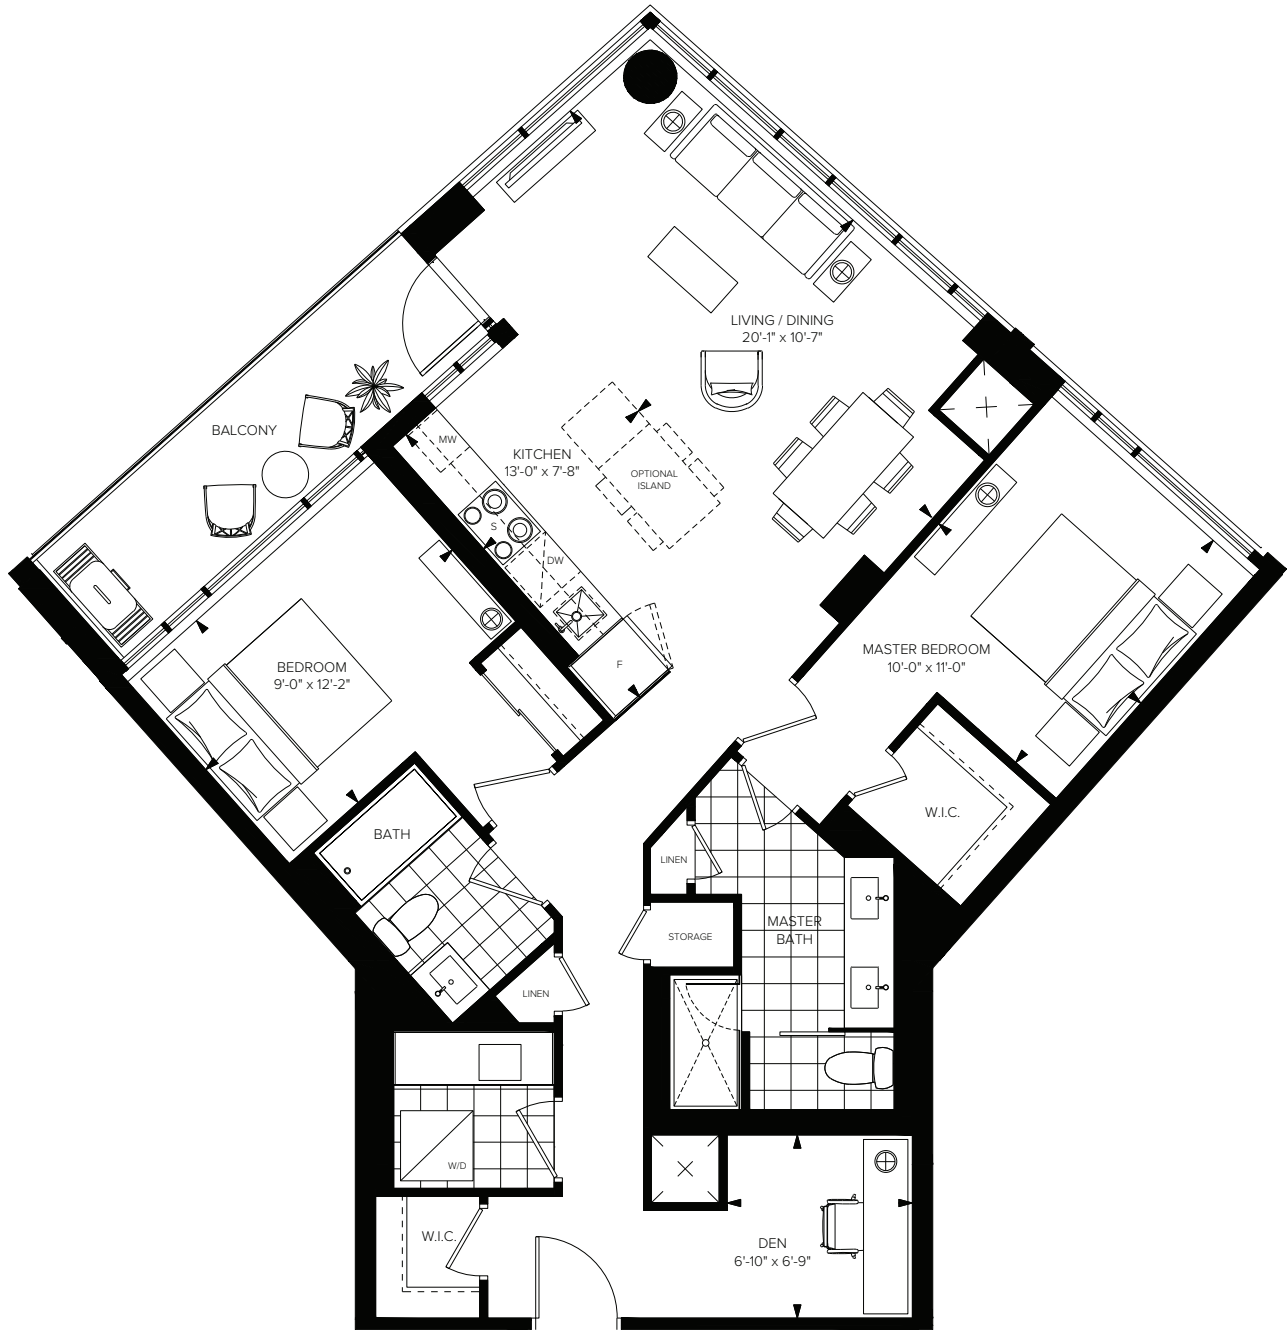



This drawing is not to scale. All details and dimensions, if any, are approximate, and subject to change without notice. Floor plans are subject to change in accordance with the Condominium Documents. Balconies and terraces are shown for display purposes only and are subject to change for architectural or approval authority requirements and may vary from floor to floor. Window design may vary. Suite purchased may be mirror image of layout shown. All furniture is for illustration purposes only. Flooring patterns may vary. E. & O.E.

THREE BEDROOM

# DISTRIKT TRAILSIDE

# DT1061



INTERIOR: 1,061 SQ.FT. EXTERIOR: 61 SQ.FT. 3 BEDROOM + 2 BATH

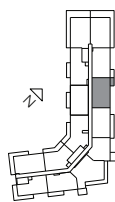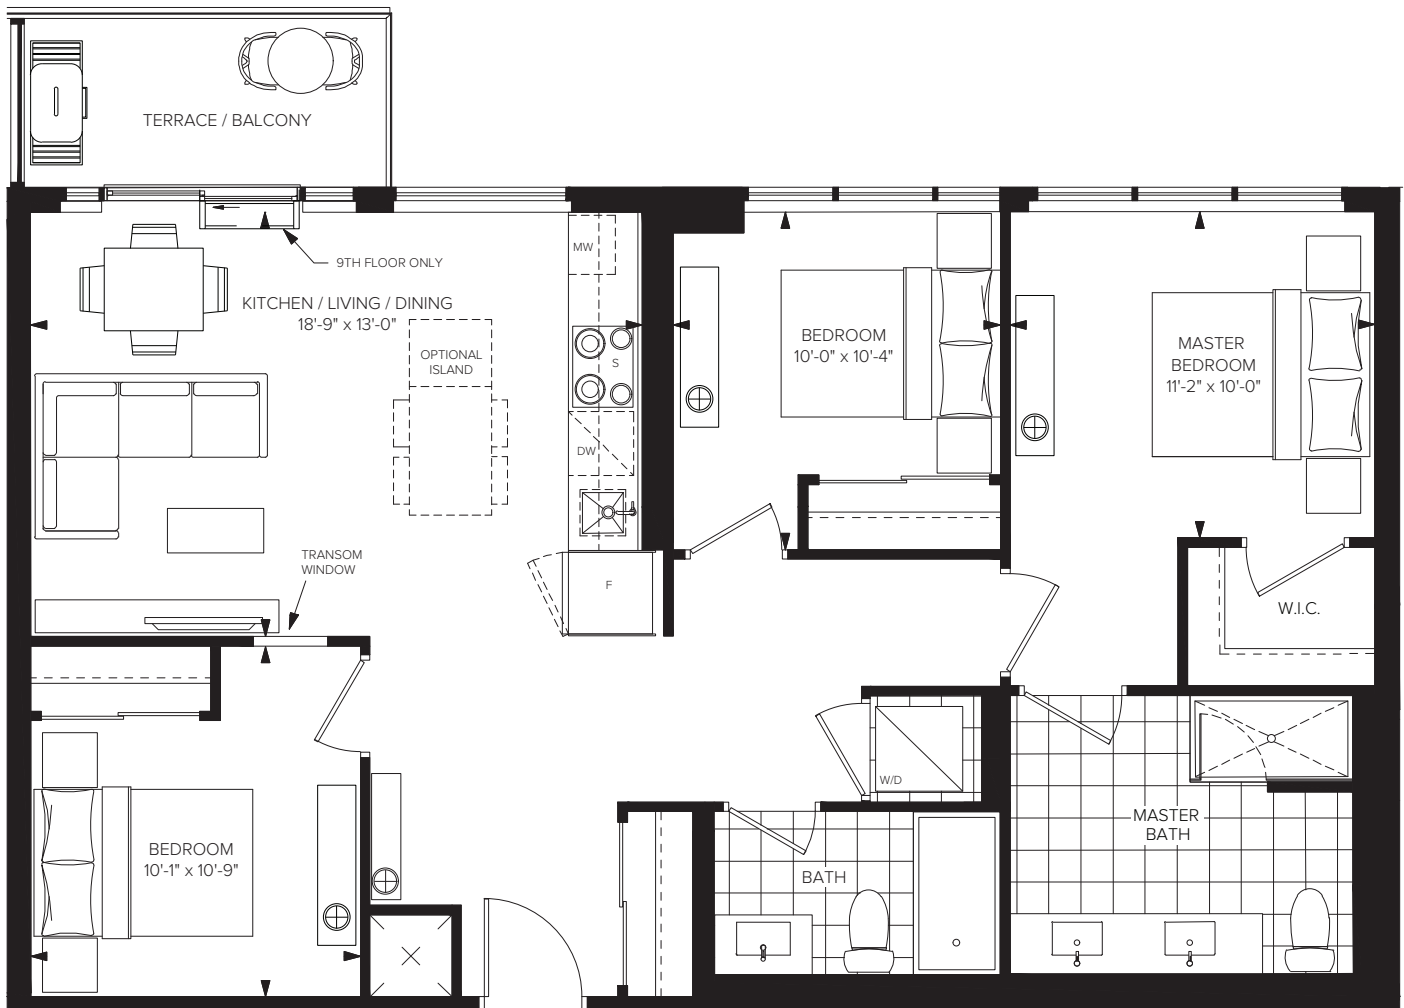

This drawings is not to scale. All details and dimensions, if any, are approximate, and subject to change without notice. Floor plans are subject to change in accordance with the Condominium Documents. Balconies and terraces are shown for display purposes only and are subject to change for architectural or approval authority requirements and may vary from floor to floor. Window design may vary. Suite purchased may be mirror image of layout shown. All furniture is for illustration purposes only. Flooring patterns may vary. E. & O.E.

# DT1084

INTERIOR: 1,084 SQ.FT. EXTERIOR: 312 SQ.FT. / 275 SQ.FT. 3 BEDROOM + MEDIA + 2 BATH

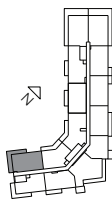
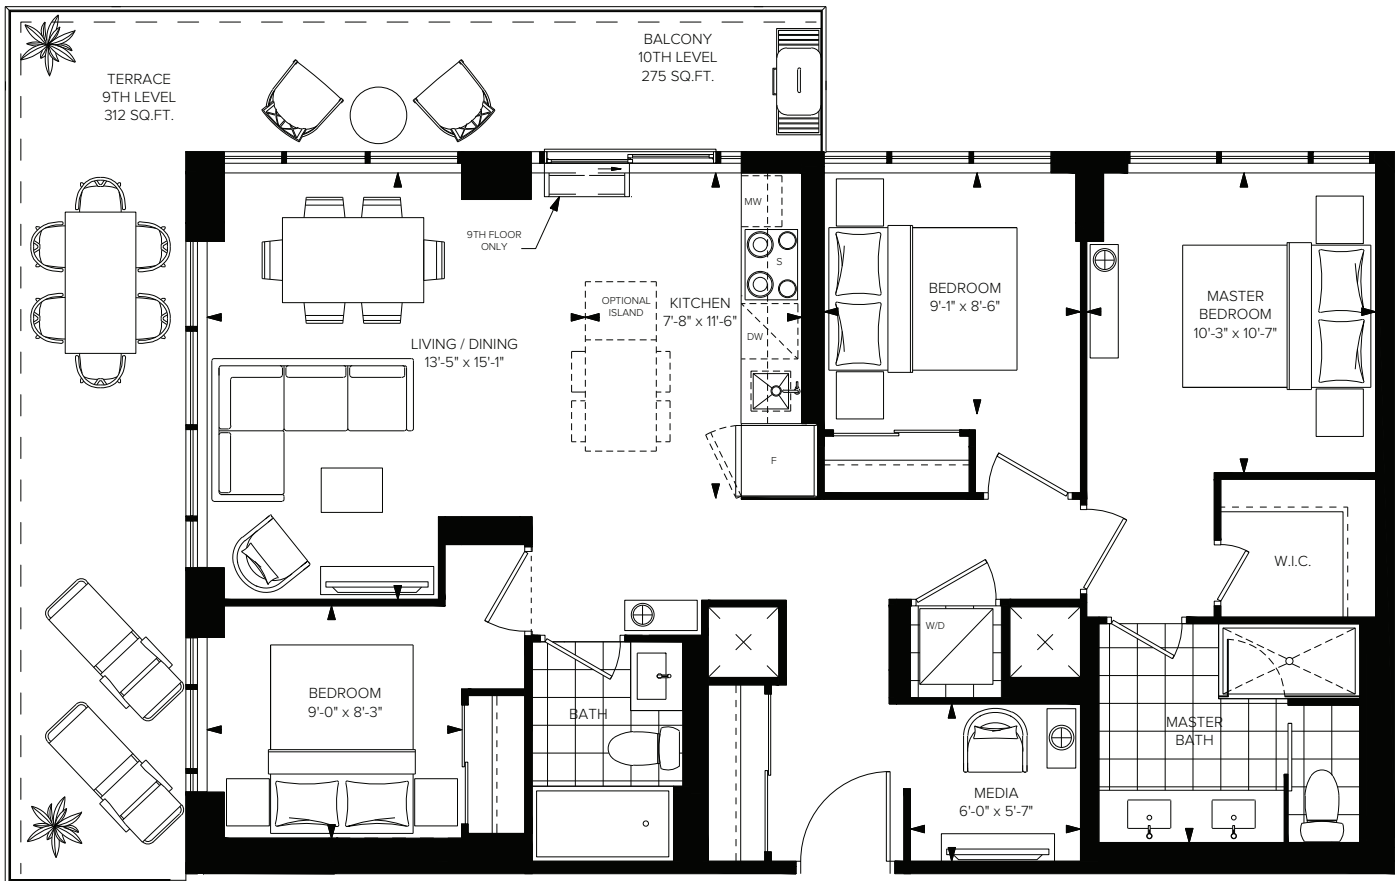


LEVEL 9-10

This drawing is not to scale. All details and dimensions, if any, are approximate, and subject to change without notice. Floor plans are subject to change in accordance with the Condominium Documents. Balconies and terraces are shown for display purposes only and are subject to change for architectural or approval authority requirements and may vary from floor to floor. Window design may vary. Suite purchased may be mirror image of layout shown. All furniture is for illustration purposes only. Flooring patterns may vary. E. & O.E.

# DT1102


INTERIOR: 1,102 SQ.FT. EXTERIOR: 108 SQ.FT. 3 BEDROOM + 2 BATH

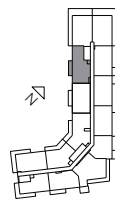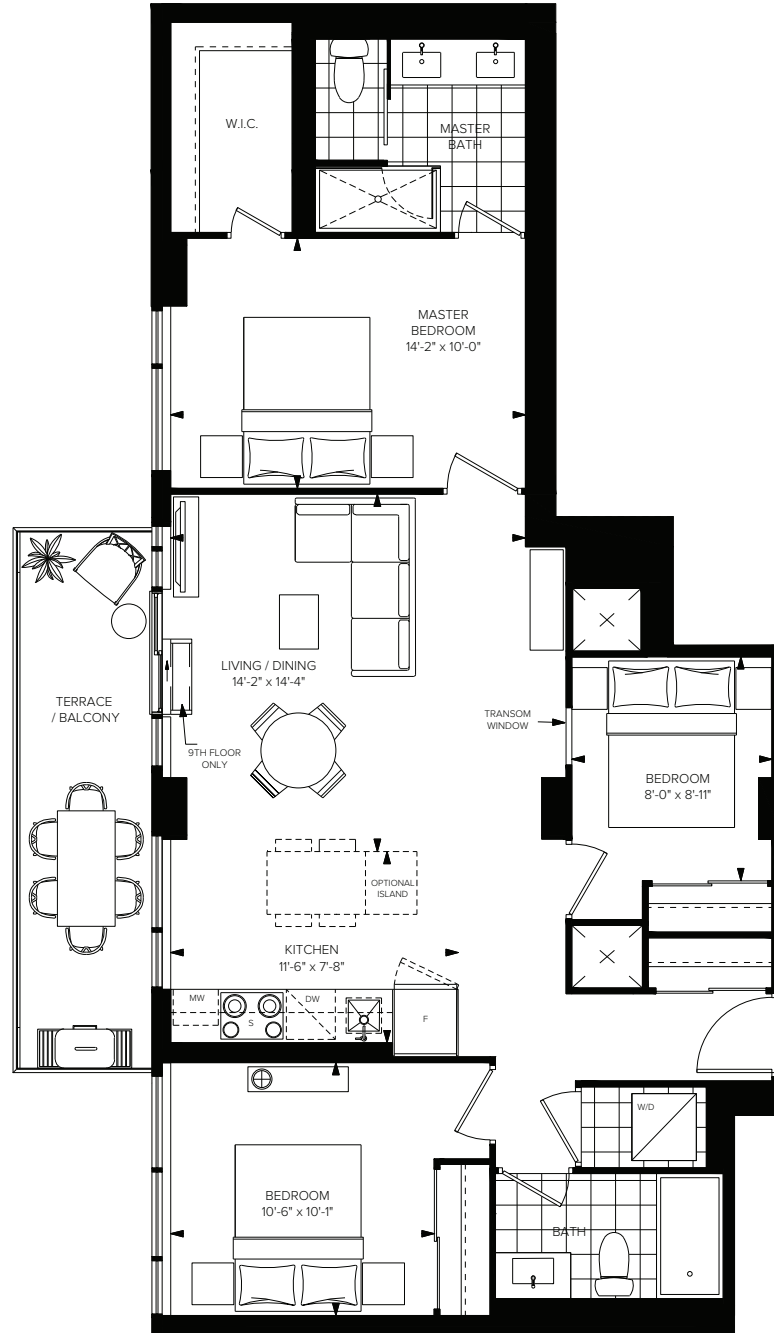

LEVEL 9-10

# DT1167

INTERIOR: 1,167 SQ.FT. EXTERIOR: 678 SQ.FT. / 306 SQ.FT. 3 BEDROOM + 2 BATH

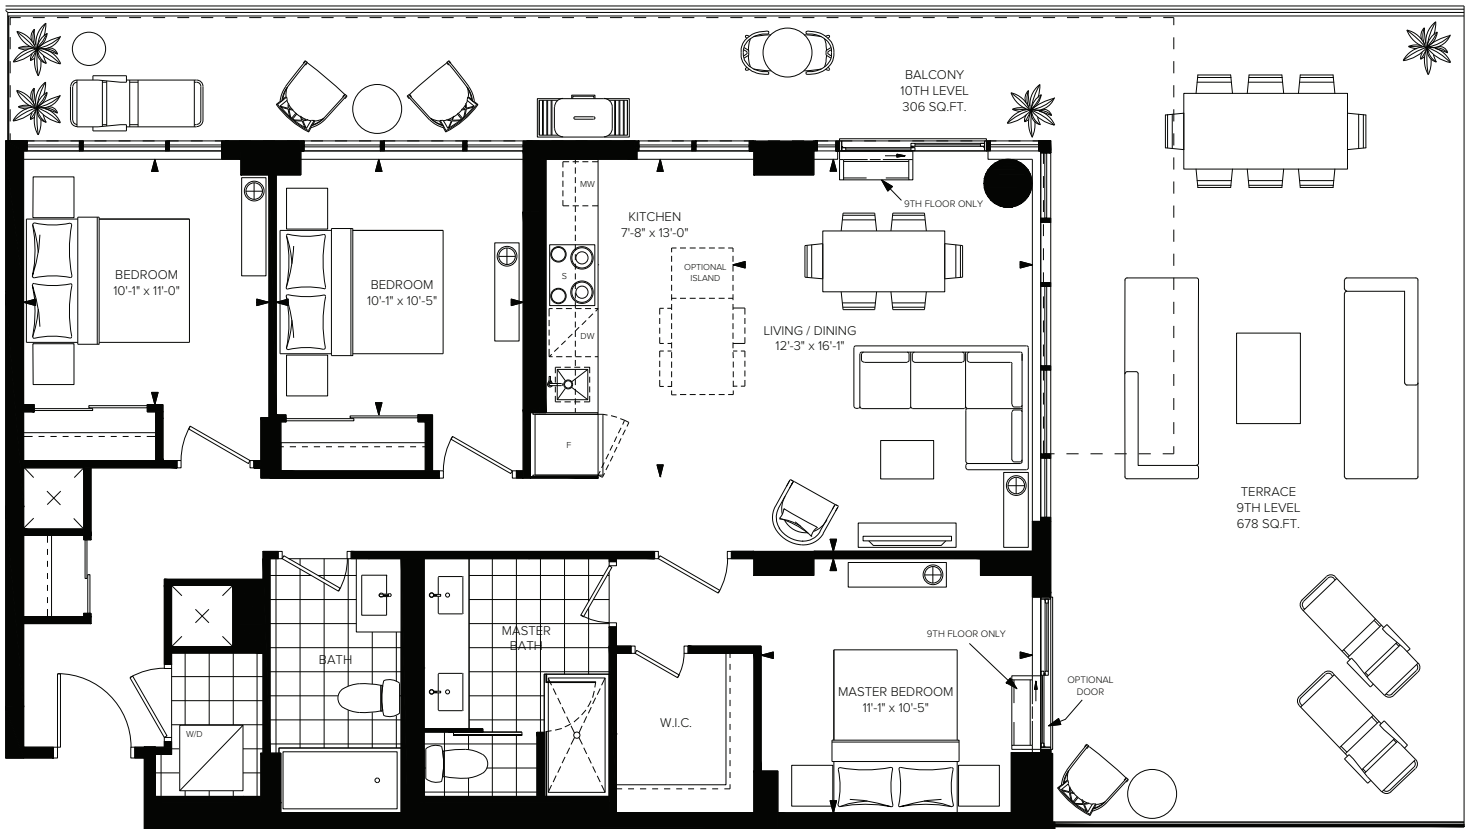

LEVEL 9-10

This drawing is not to scale. All details and dimensions, if any, are approximate, and subject to change without notice. Floor plans are subject to change in accordance with the Condominium Documents. Balconies and terraces are shown for display purposes only and are subject to change for architectural or approval authority requirements and may vary from floor to floor. Window design may vary. Suite purchased may be mirror image of layout shown. All furniture is for illustration purposes only. Flooring patterns may vary. E. & O.E.